


PERFIL TRANSVERSAL O.D.T 0+168
ESCALA 1/40

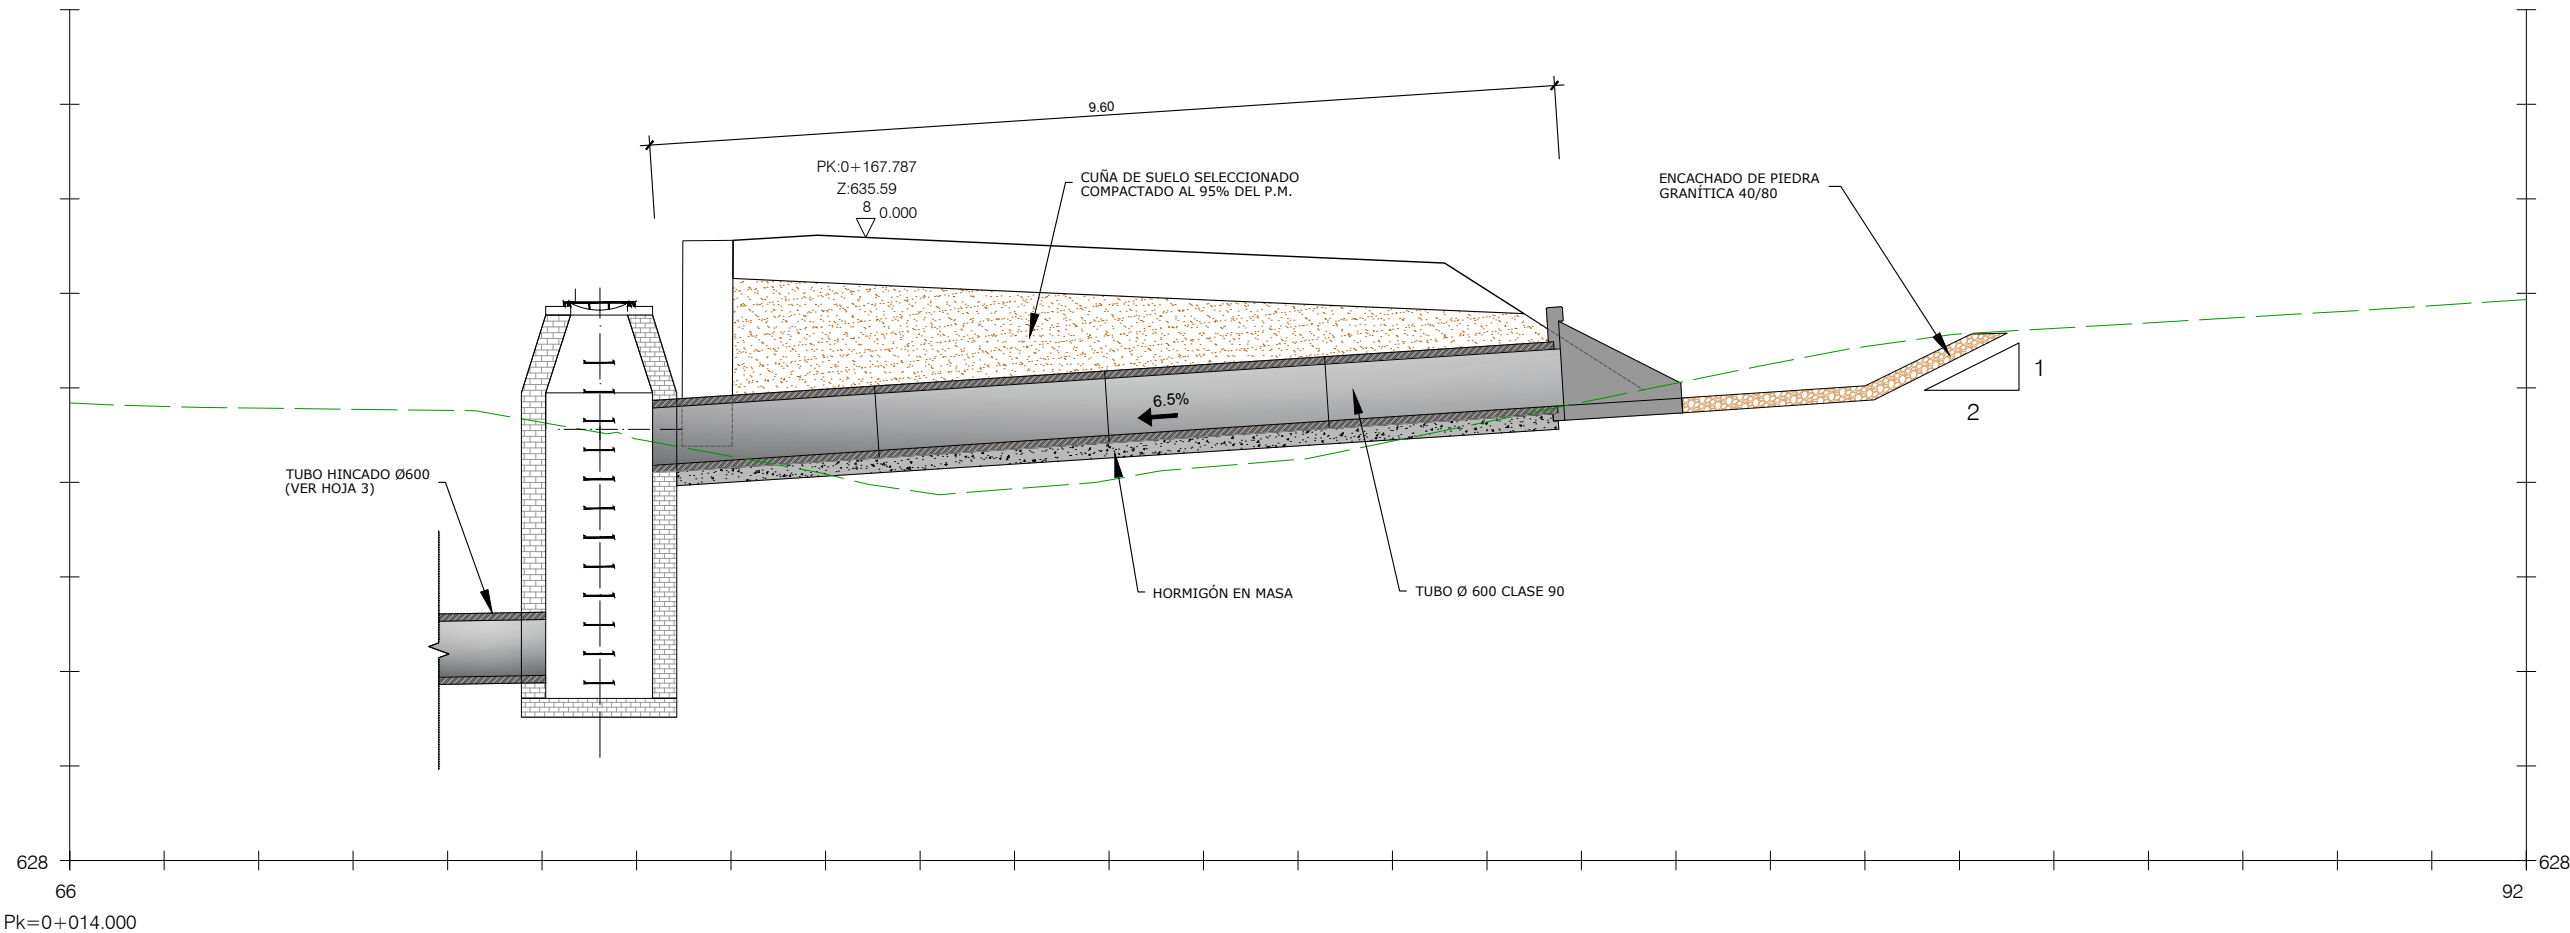

PERFIL TRANSVERSAL CAÑO HINCADO

PP. KK. 0+168

ESCALA 1/50



33.28

✓ TUBO HINCADO Ø600

1.7%

628

36

Pk=0+014.000

628

3