

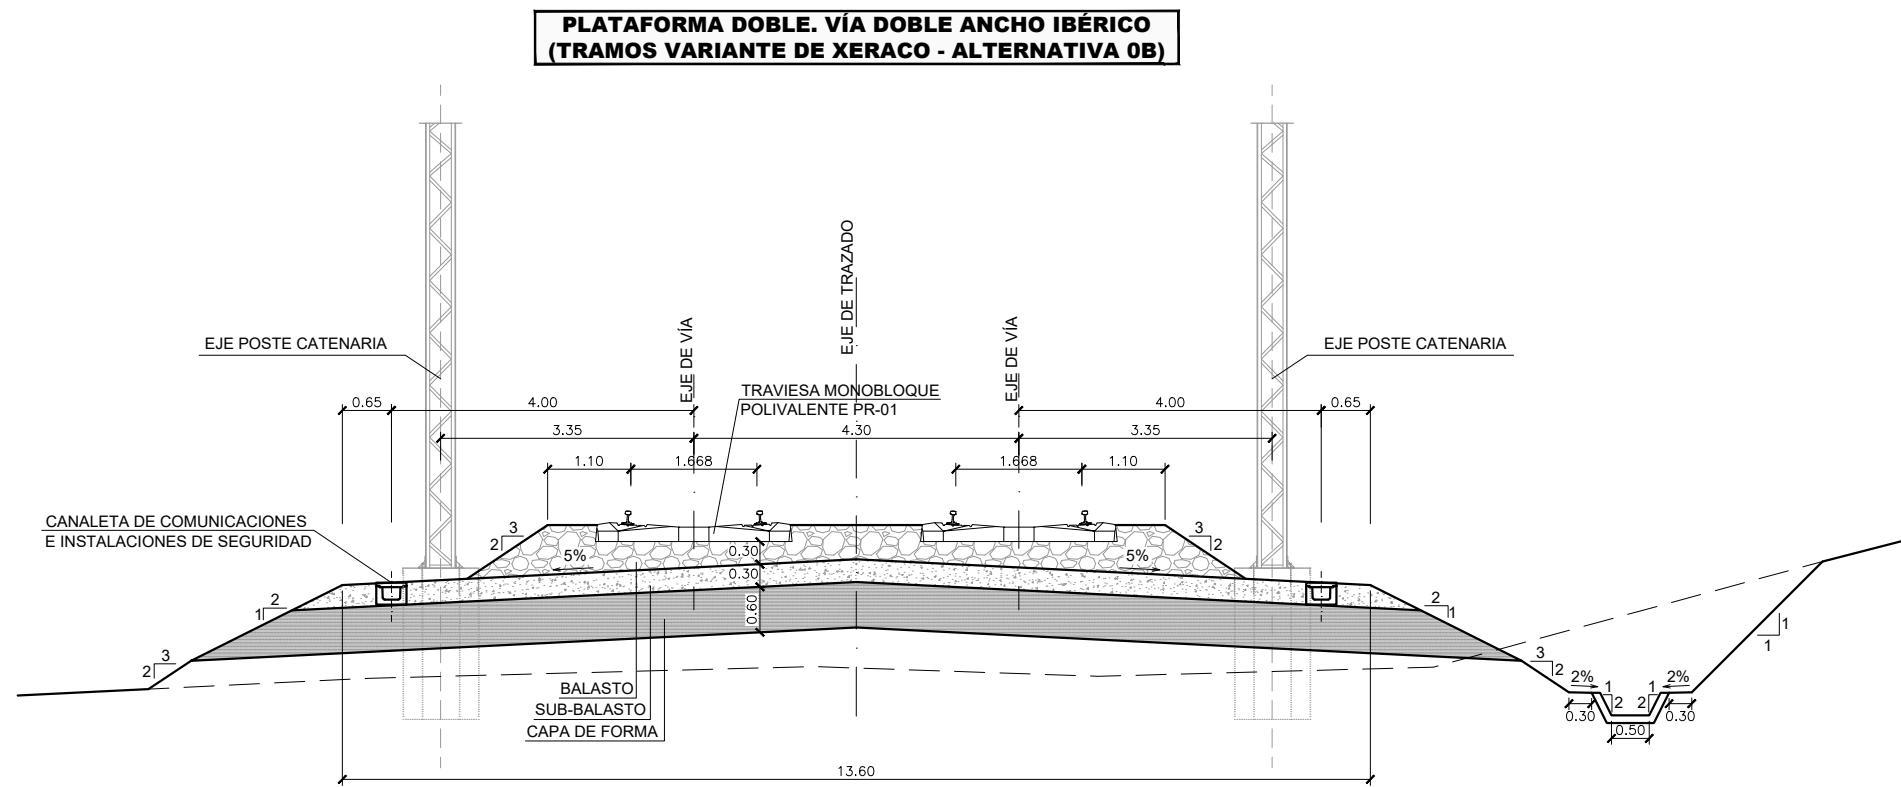
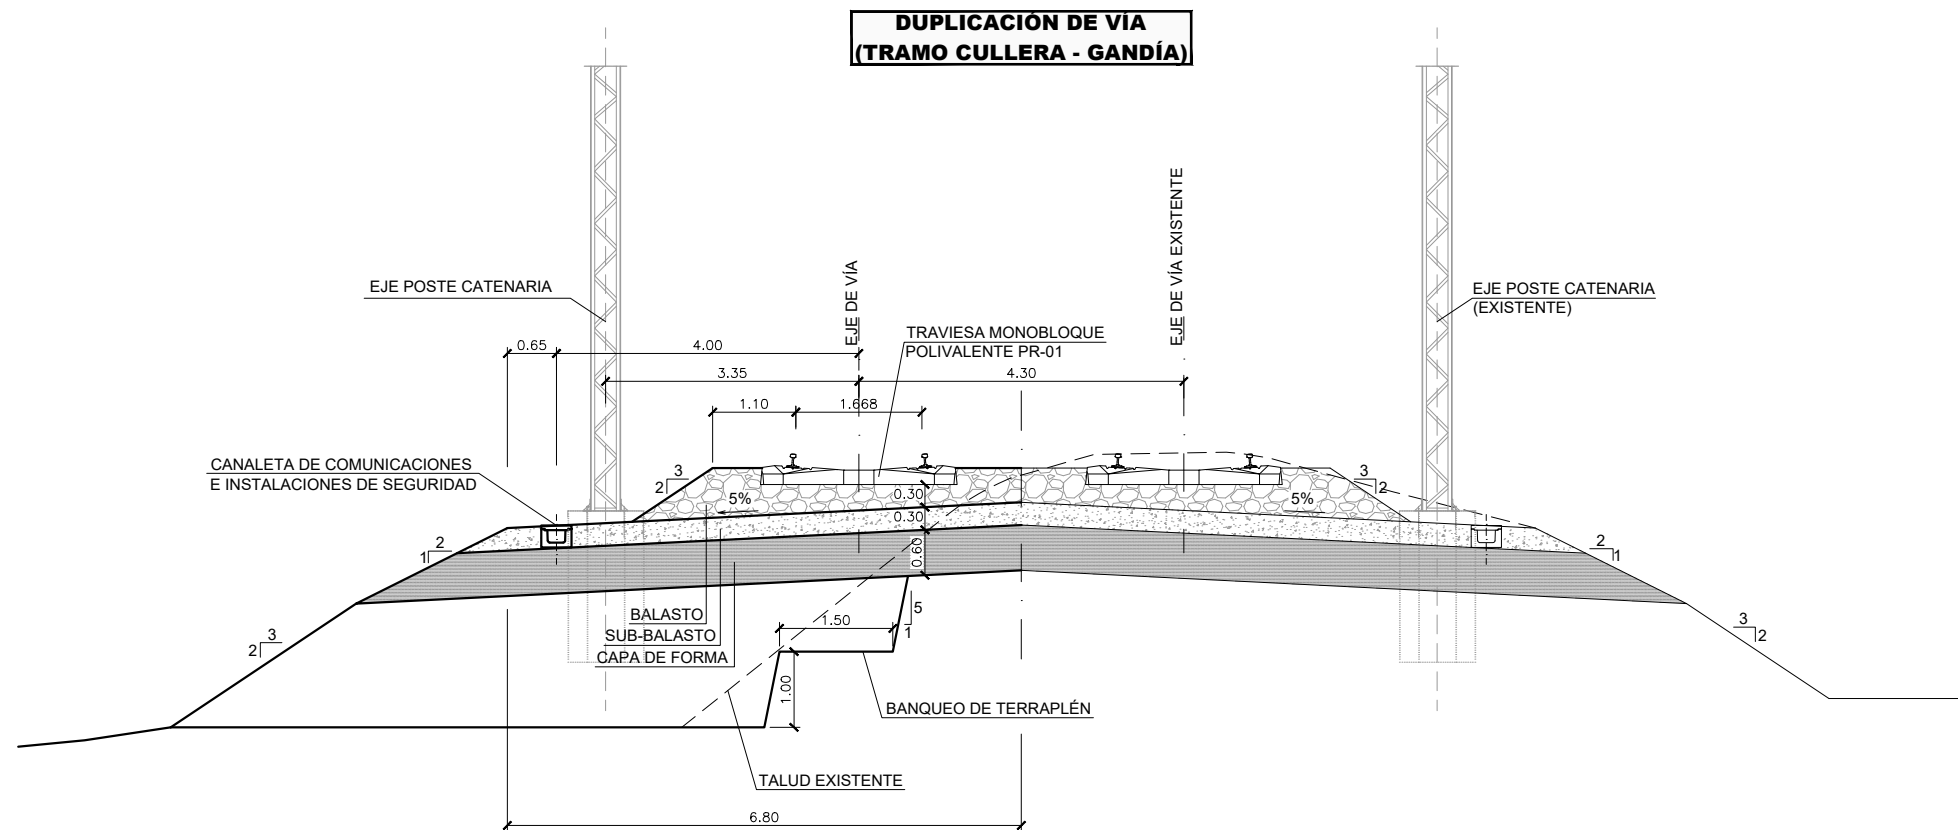


\\Planos\05\_Secciones\_Tipo.dwg

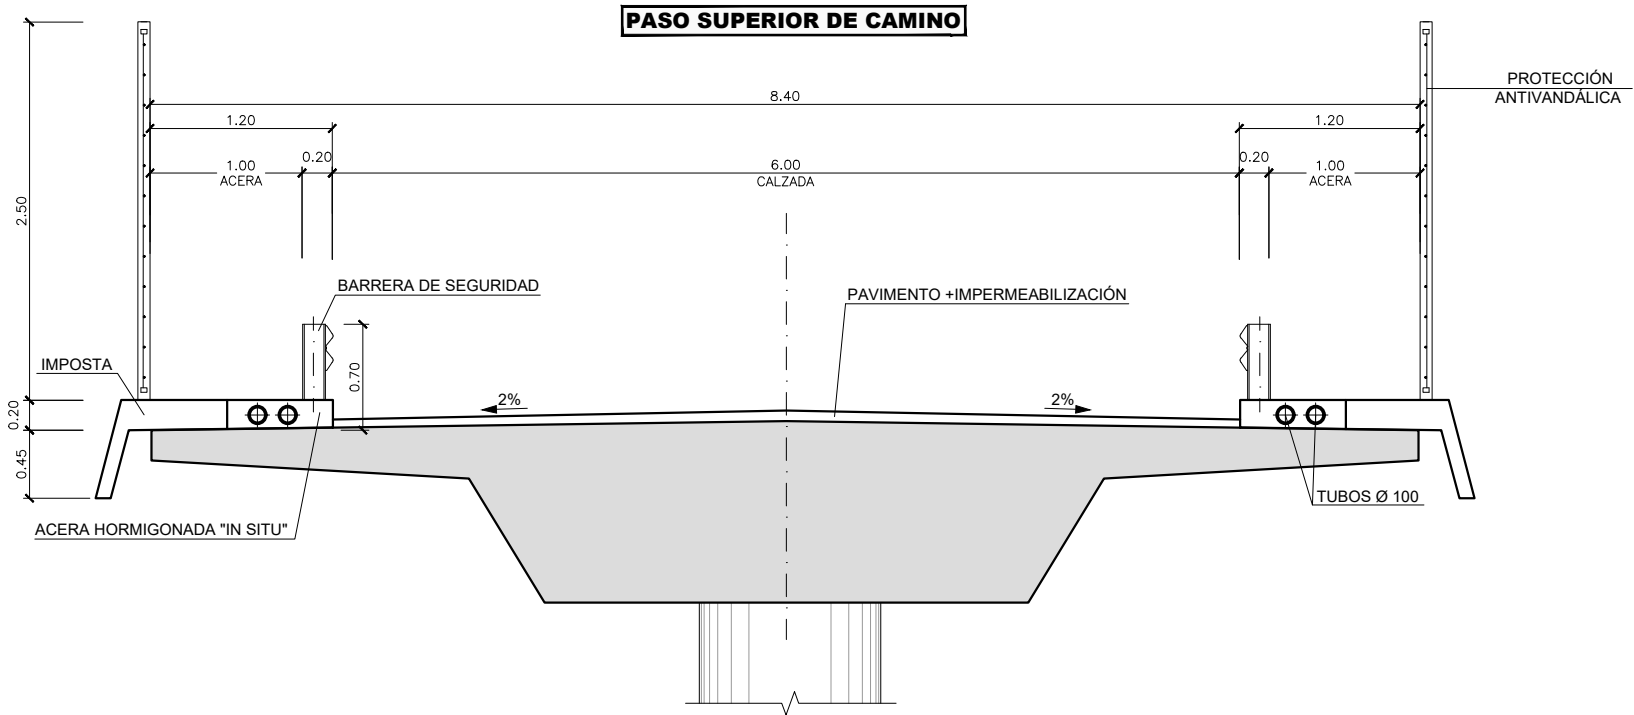

\\Planos\05\_Secciones\_Tipo.dwg

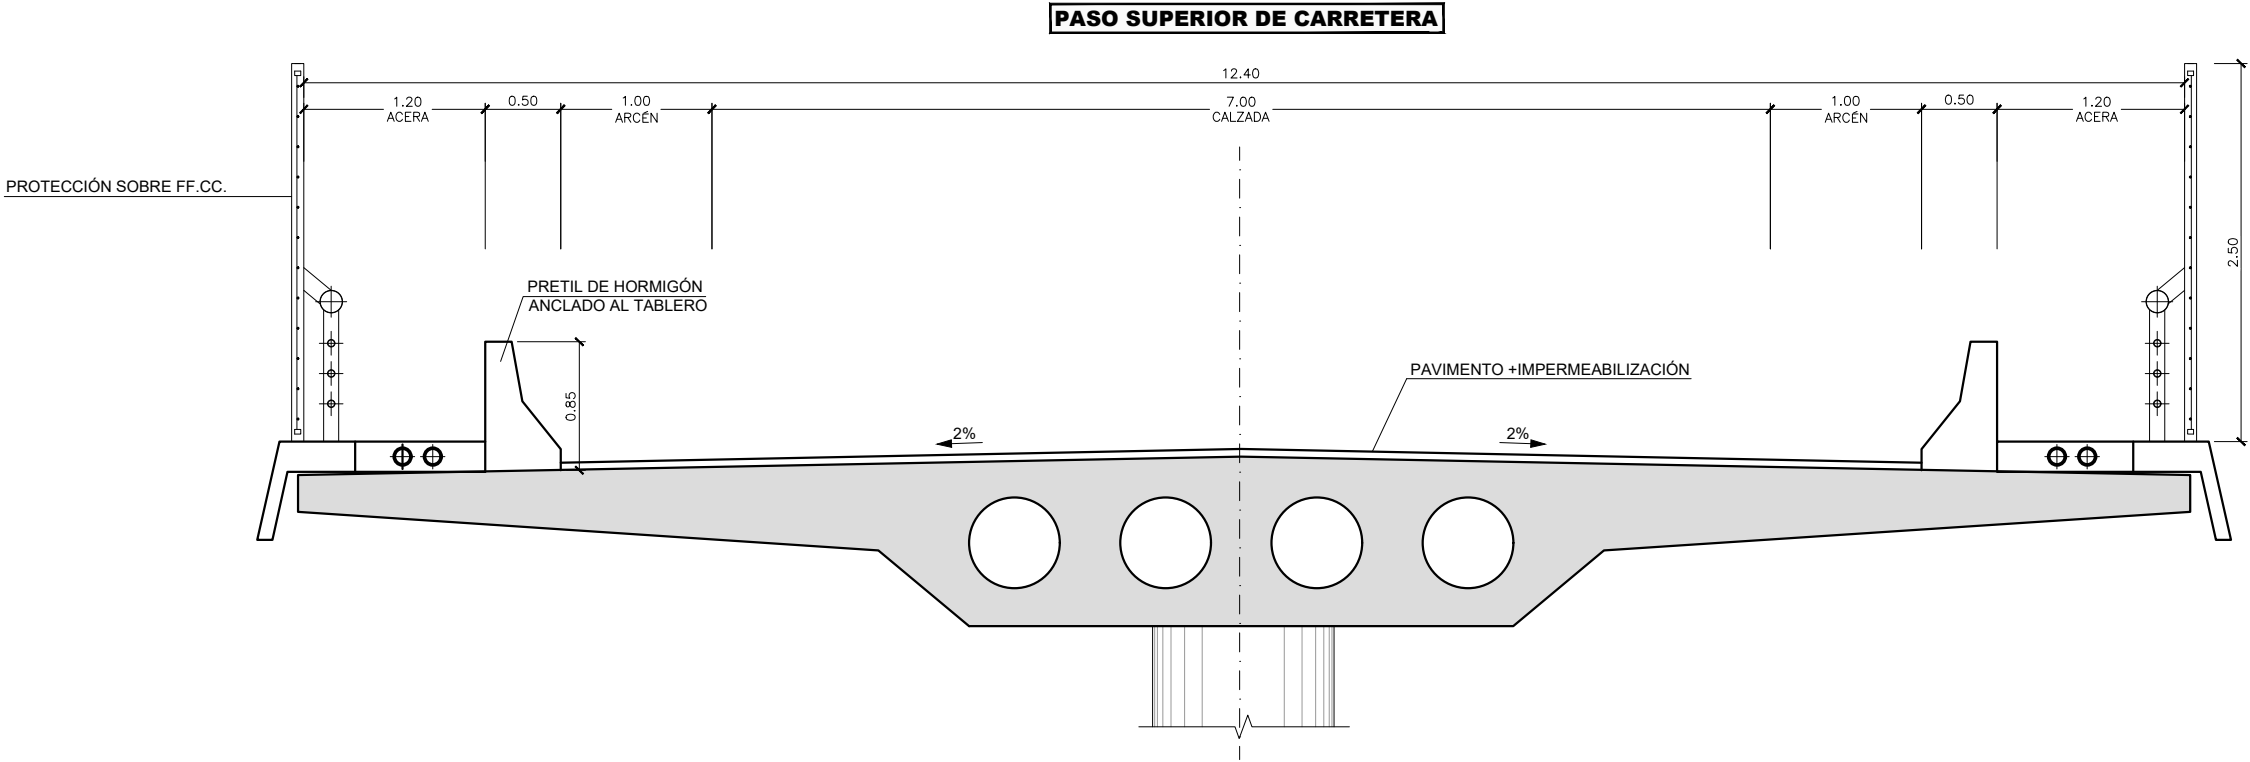

MINISTERIO  
DE FOMENTO

SECRETARÍA DE ESTADO DE  
INFRAESTRUCTURAS, TRANSPORTE  
Y VIVIENDA

SECRETARÍA GENERAL DE  
INFRAESTRUCTURAS

TÍTULO

ESTUDIO INFORMATIVO DE LA LÍNEA FERROVIARIA  
VALENCIA - ALICANTE (TREN DE LA COSTA)  
TRAMO: CULLERA - GANDÍA

AUTOR

JAVIER CASADO BARAHONA



TRN  
Ingeniería

ESCALA ORIGINAL A3

1:50

0 0.5 1m

NUMÉRICA

GRÁFICA

FECHA

ABRIL  
2019

Nº DE PLANO

5.2

HOJA 1 DE 2

TÍTULO DEL PLANO

SECCIONES TIPO  
En Estructura














\\Planos\05\_Secciones\_Tipo.dwg

ESTACIONES

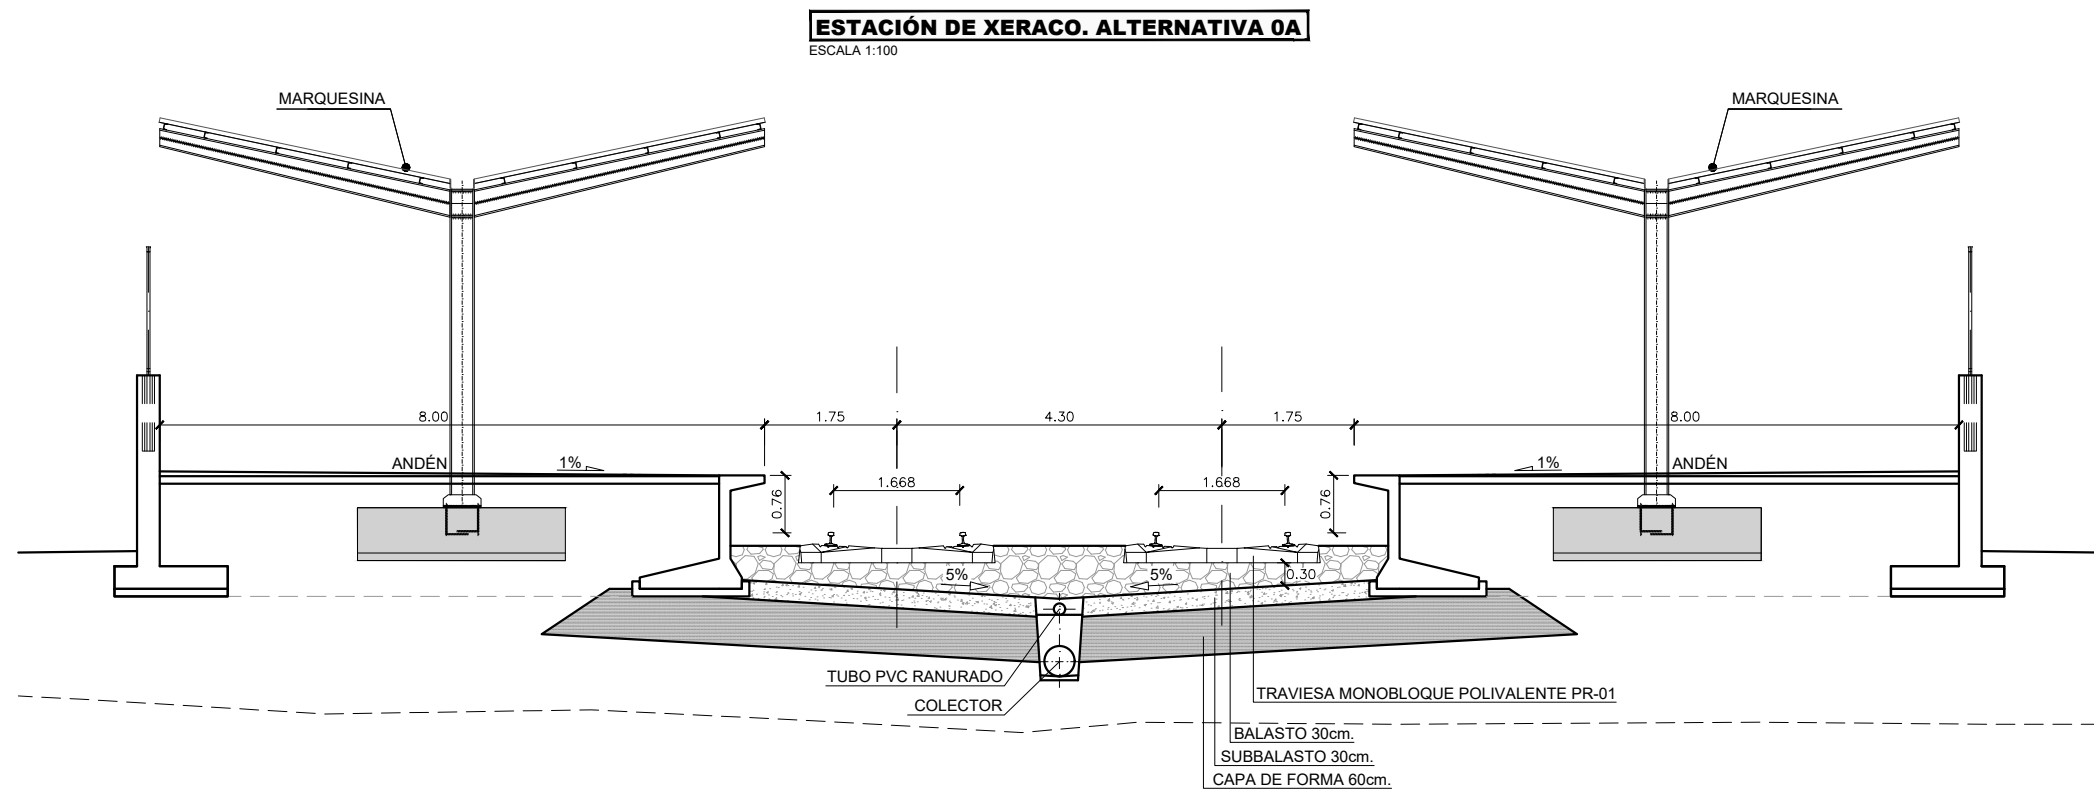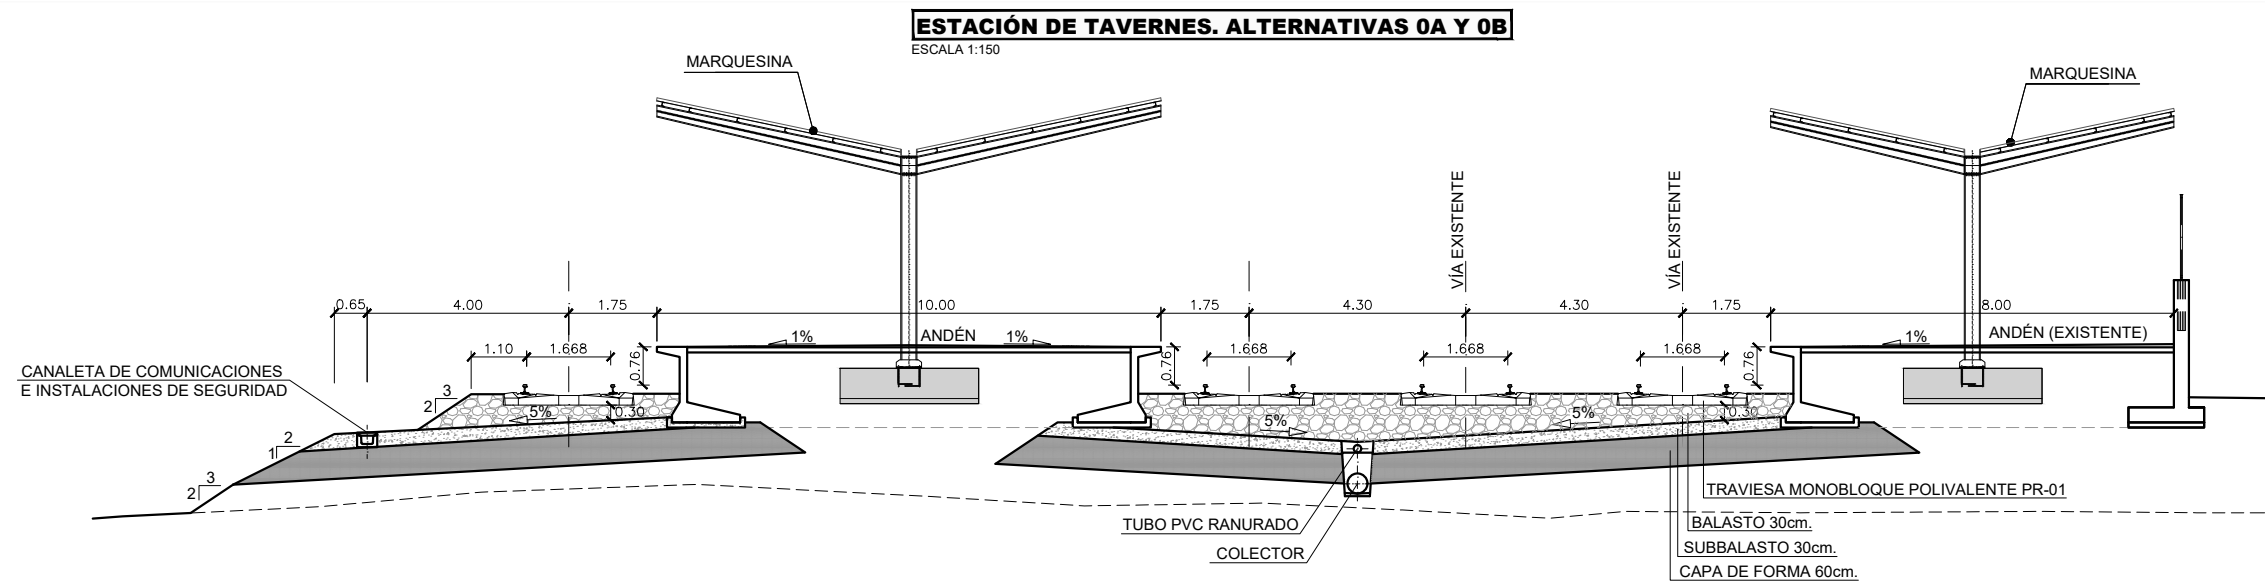

MINISTERIO  
DE FOMENTO

SECRETARÍA DE ESTADO DE  
INFRAESTRUCTURAS, TRANSPORTE  
Y VIVIENDA

SECRETARÍA GENERAL DE  
INFRAESTRUCTURAS

TÍTULO

ESTUDIO INFORMATIVO DE LA LÍNEA FERROVIARIA  
VALENCIA - ALICANTE (TREN DE LA COSTA)  
TRAMO: CULLERA - GANDÍA

AUTOR

JAVIER CASADO BARAHONA



ESCALA ORIGINAL A3

1:100 0 1 2m  
1:150 0 1.5 3m

NUMÉRICA

GRÁFICA

FECHA

ABRIL  
2019

Nº DE PLANO

5.3

HOJA 1 DE 1

TÍTULO DEL PLANO

SECCIONES TIPO  
En Estación